


Figure 51

PROPOSED WATER SUPPLY ZONES

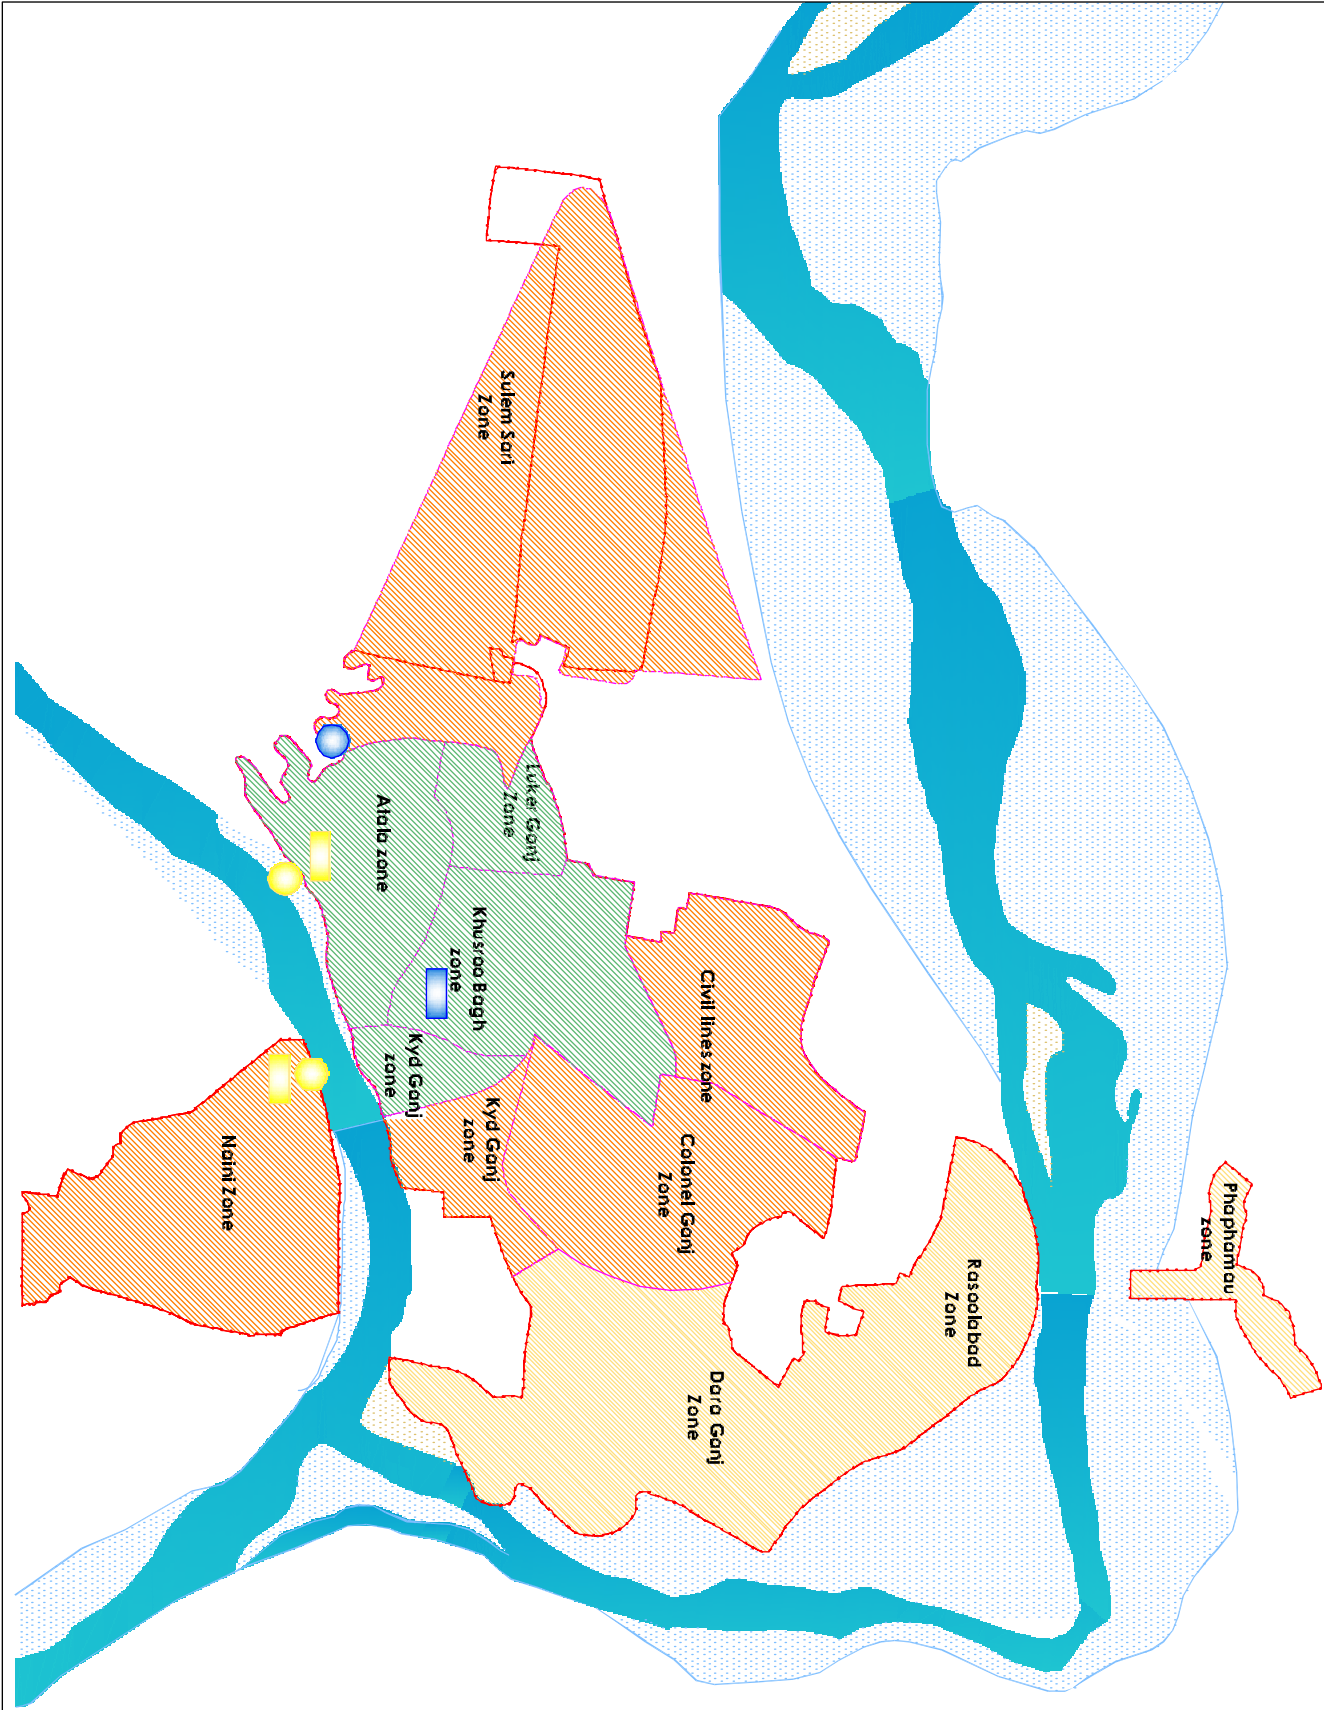

LEGEND

Municipal Boundary

Water supply zones

River Bed

River Channel

Tube Well Zone

River Zone

Proposed River water zone

Existing Intake Works

Existing water Works

Proposed Intake Works

Proposed water Works



SCALE

0.25 Mile 0.75 Mile 1.25 Mile
0.5 Mile 1 Mile

PROJECT CITY DEVELOPMENT PLAN

LOCATION ALLAHABAD

CLIENT MUNICIPAL CORPORATION
ALLAHABAD

FEEDBACK VENTURES
NEW DELHI